

**STATE PROJECT NO. 0168-163**  
**ROUNDBOUT AT INTERSECTION OF ROUTE 6,**  
**ROUTE 61, AND QUASSAFAUG ROAD**  
**TOWN OF WOODBURY**  
**PRELIMINARY DESIGN**



**PUBLIC INFORMATION MEETING**  
**CT-DOT ROUNDBOUT**

**Routes 6 and 61 at Quassapaug Road**

<http://portal.ct.gov/DOTWoodbury0168-0163>

**DATE**      **May 15, 2025**

**TIME**      **Preview – 6:00 pm**  
**Meeting – 7:00 pm**

**LOCATION**      **Woodbury Senior Community Center**  
**265 Main Street South**

*Members of the public are invited to*

**CONNECTICUT DEPARTMENT OF TRANSPORTATION  
PUBLIC INFORMATION MEETING**

**State Project No. 0168-0163  
Roundabout at US Route 6, Route 61, and Quassapaug Road  
Town of Woodbury**

**Thursday May 15, 2025**

**Formal Design Presentation starts at 7:00 p.m.  
Open forum for Individual Discussions with CTDOT Project Staff will begin at 6:00 p.m.**

Woodbury Senior/Community Center  
265 Main Street South, Woodbury, Connecticut 06798

The purpose of this meeting is to provide the community with an opportunity to learn about the proposed project and allow an open discussion of any views and comments concerning the proposed improvements. A Q&A session will immediately follow the presentation.

The purpose of this project is to reduce the high-speed angle crashes that are resulting in injuries at the intersection of US Route 6, Route 61, and Quassapaug Road by converting the intersection to a modern roundabout. This project includes the replacement of Bridge No. 01980 carrying US Route 6 over Lewis Atwood Brook.

Right-of-way impacts are associated with this project. The impacts will require temporary property easements to accommodate the construction.

Construction is expected to start in spring 2027, depending on funding, right-of-way acquisition, and permits. The estimated cost is \$13 million with eighty percent (80%) Federal funds and twenty percent (20%) State funds.


The public can submit comments and questions during the two-week public comment period following the meeting. Direct comments and questions by May 30, 2025, to [DOTProject168-163@ct.gov](mailto:DOTProject168-163@ct.gov) or Mr. Salvatore Aresco, P.E., Project Manager, at (860) 594-3239 or [salvatore.aresco@ct.gov](mailto:salvatore.aresco@ct.gov).

**ACCESSIBILITY**

The meeting facility is ADA accessible.

Persons with hearing and/or speech disabilities may dial 711 for Telecommunications Relay Services (TRS). Language assistance may be requested by contacting CTDOT's Language Assistance Call Line (860) 594-2109. Requests should be made at least five (5) business days prior to the meeting. Language assistance is provided at no cost to the public and efforts will be made to respond to timely requests for assistance.

Project information can be mailed within one week by e-mailing Mr. Salvatore Aresco, P.E., Project Manager, at [salvatore.aresco@ct.gov](mailto:salvatore.aresco@ct.gov) or (860) 594-3239.

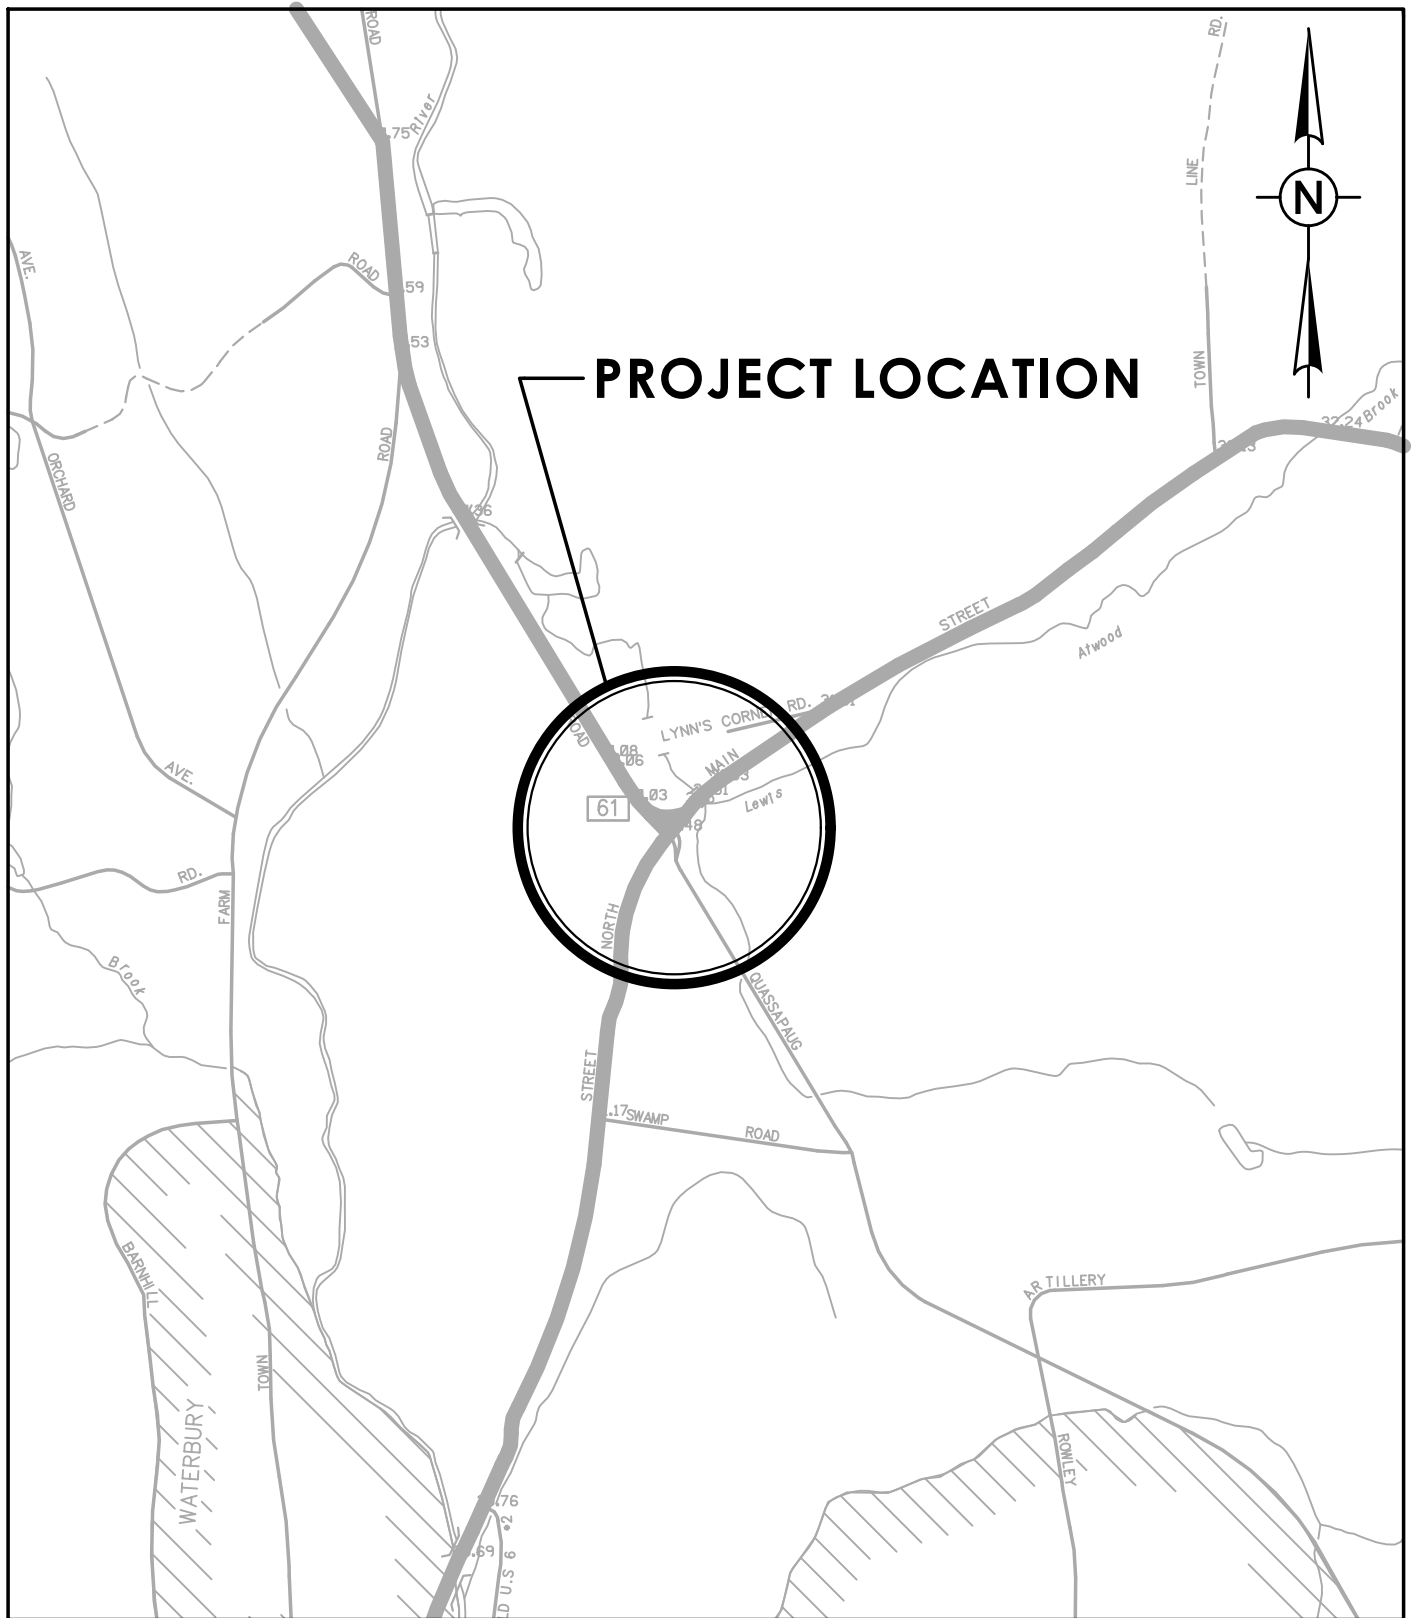

**PROJECT LOCATION**

SCALE IN FEET



STATE PROJECT NO.: 0168-0163

CITY/TOWN: WOODBURY



STATE OF CONNECTICUT  
DEPARTMENT OF TRANSPORTATION

**LOCATION PLAN**



OFFICE OF  
ENGINEERING



DATE: JUNE 2023